


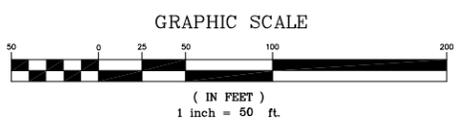

LEGEND


- GMF GRANITE MONUMENT FOUND
- IPF / IRF IRON PIPE OR ROD FOUND
- DHF DRILL HOLE FOUND
- CIRS #5 REBAR W/ CAP TO BE SET
- UTILITY POLE
- SUBJECT BOUNDARY LINE
- ABUTTER OR RIGHT OF WAY LINE
- NOW OR FORMERLY OF DEED BOOK AND PAGE REFERENCE
- EXISTING CONTOUR
- PROPOSED CONTOUR



NOTES:

1. RECORD OWNER: TOWN OF FRYE ISLAND
2. PARCEL TAX MAP REFERENCE: TOWN OF RAYMOND ASSESSORS MAPS, MAP 2, LOT 11.
3. BEARINGS ARE REFERENCED TO GRID NORTH PER SURVEY BY OTHERS.
4. PLAN REFERENCE: PERIMETER BOUNDARY INFORMATION CONTAINED HEREON WAS TAKEN FROM A PLAN ENTITLED "PLAN PREPARED FOR BERTHA M. WILLIS - RAYMOND CAPE RAYMOND, MAINE", PREPARED BY REED SURVEYING, INC., DATED SEPT. 1, 1998, REVISED DEC. 12, 1999.
5. TOTAL AREA OF PARCEL: 25.67 ACRES.
6. ZONING: SHORELAND DISTRICT - LRRII
 MIN. LOT SIZE: 3 ACRES
 MIN. STREET FRONTAGE: 225 FEET
 MIN. BUILDING SETBACKS: FRONT 30', REAR 30', SIDE 20', WATER BODY 100'.
7. THE WETLAND AREA SHOWN HEREON WAS DELINEATED BY LAND SERVICES INC.
8. TOPOGRAPHIC SURVEY INFORMATION WAS DERIVED BY GROUND METHOD SURVEY BY LAND SERVICES INC. ELEVATIONS ARE REFERENCED TO APPROXIMATE N.G.V.D. 1929 BASE ON KNOWN LAKE ELEVATION.
9. SOILS: THE CUMBERLAND COUNTY MEDIUM INTENSITY SOILS MAPS INDICATE THE FOLLOWING UNDERLYING SOIL TYPES:
 *NORTHWESTERLY PORTION OF SITE: PIB PERU VERY STONY FINE SANDY LOAM, 0 TO 8 PERCENT SLOPES.
 *SOUTHEASTERLY PORTION OF SITE: H1b HERMON VERY STONY SANDY LOAM, 3 TO 8 PERCENT SLOPES.


<p>PREPARED BY: LAND SERVICES INC. <i>Land Surveyors & Consultants</i> 1259 Roosevelt Trail, P.O. Box 975 Raymond, Maine 04071 Tel: (207) 655-4945 - Fax: (207) 655-5053</p>	<p>L S I</p>	<p>SEAL</p>	<p>PREPARED FOR: Town of Frye Island Frye Island, Maine</p>
<p>Proposed Municipal Park & Ride Facility Cape Road & Quarry Cove Road Raymond, Maine</p>		<p>SCALE: AS NOTED FLUT DATE: ISSUE DATE:</p>	<p>REVIEWED BY: H. DAVIS DRAWN BY: P. CAYER DESIGNED BY: P. CAYER</p>
<p>SHEET TITLE: SITE PLAN Overall Plan</p>		<p>DATE: AUG., 2006 PROJECT No.: 05100</p>	<p>1</p>

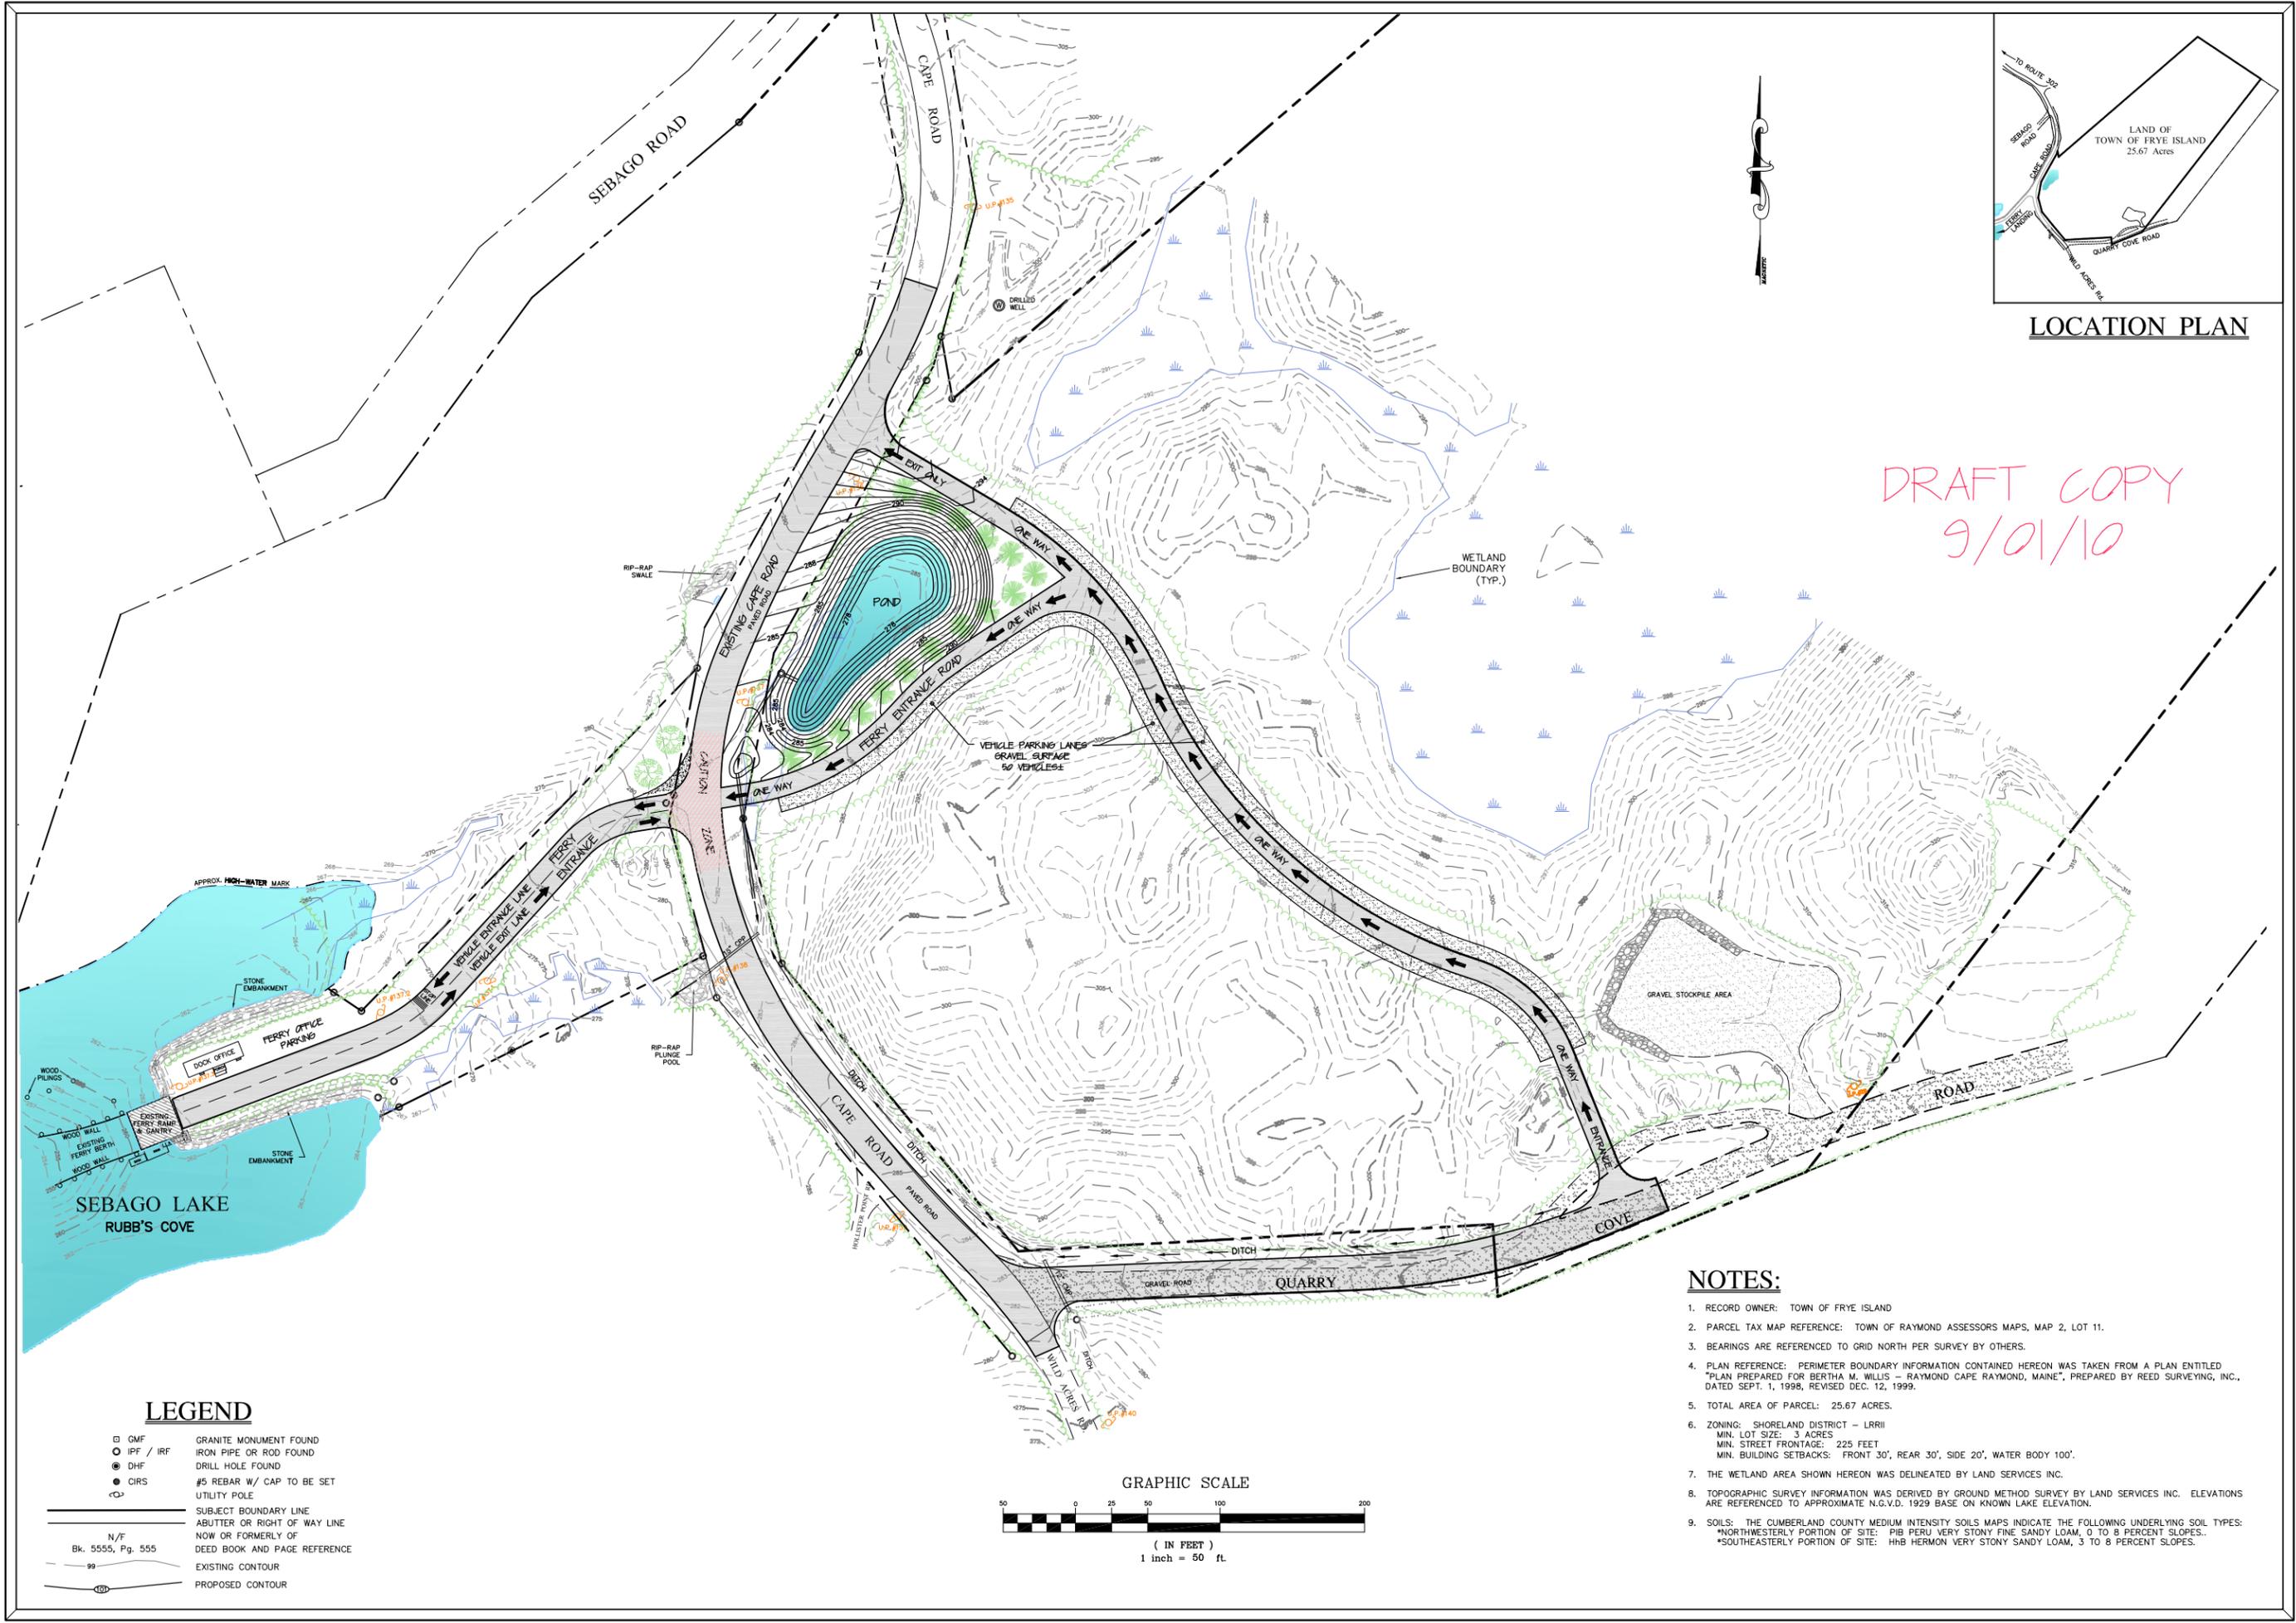

DRAFT COPY
9/01/10

LEGEND



- GMF GRANITE MONUMENT FOUND
- IPF / IRF IRON PIPE OR ROD FOUND
- DHF DRILL HOLE FOUND
- CIRS #5 REBAR W/ CAP TO BE SET
- UTILITY POLE
- SUBJECT BOUNDARY LINE
- ABUTTER OR RIGHT OF WAY LINE
- NOW OR FORMERLY OF DEED BOOK AND PAGE REFERENCE
- EXISTING CONTOUR
- PROPOSED CONTOUR

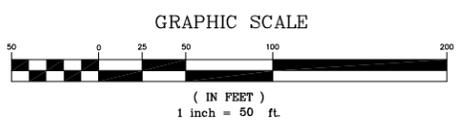

NOTES:

1. RECORD OWNER: TOWN OF FRYE ISLAND
2. PARCEL TAX MAP REFERENCE: TOWN OF RAYMOND ASSESSORS MAPS, MAP 2, LOT 11.
3. BEARINGS ARE REFERENCED TO GRID NORTH PER SURVEY BY OTHERS.
4. PLAN REFERENCE: PERIMETER BOUNDARY INFORMATION CONTAINED HEREON WAS TAKEN FROM A PLAN ENTITLED "PLAN PREPARED FOR BERTHA M. WILLIS - RAYMOND CAPE RAYMOND, MAINE", PREPARED BY REED SURVEYING, INC., DATED SEPT. 1, 1998, REVISED DEC. 12, 1999.
5. TOTAL AREA OF PARCEL: 25.67 ACRES.
6. ZONING: SHORELAND DISTRICT - LRRII
MIN. LOT SIZE: 3 ACRES
MIN. STREET FRONTAGE: 225 FEET
MIN. BUILDING SETBACKS: FRONT 30', REAR 30', SIDE 20', WATER BODY 100'.
7. THE WETLAND AREA SHOWN HEREON WAS DELINEATED BY LAND SERVICES INC.
8. TOPOGRAPHIC SURVEY INFORMATION WAS DERIVED BY GROUND METHOD SURVEY BY LAND SERVICES INC. ELEVATIONS ARE REFERENCED TO APPROXIMATE N.G.V.D. 1929 BASE ON KNOWN LAKE ELEVATION.
9. SOILS: THE CUMBERLAND COUNTY MEDIUM INTENSITY SOILS MAPS INDICATE THE FOLLOWING UNDERLYING SOIL TYPES:
*NORTHWESTERLY PORTION OF SITE: PIB PERU VERY FINE SANDY LOAM, 0 TO 8 PERCENT SLOPES.
*SOUTHEASTERLY PORTION OF SITE: HhB HERMON VERY STONY SANDY LOAM, 3 TO 8 PERCENT SLOPES.


<p>PREPARED BY: LAND SERVICES INC. <i>Land Surveyors & Consultants</i> 1259 Roosevelt Trail, P.O. Box 975 Raymond, Maine 04071 Tel: (207) 655-4945 - Fax: (207) 655-5053</p>	
<p>L S I</p>	
<p>PREPARED FOR: Town of Frye Island Frye Island, Maine</p>	
<p>PROJECT TITLE: Proposed Municipal Park & Ride Facility Cape Road & Quarry Cove Road Raymond, Maine</p>	
<p>SHEET TITLE: SITE PLAN Phase 1</p>	
<p>DESIGNED BY: P. CAYER DRAWN BY: P. CAYER REVIEWED BY: H. DAVIS SCALE: AS NOTED PLUT DATE: ISSUE DATE:</p>	<p>DATE: AUG., 2006 PROJECT No.: 05100 DWG. FILE: 05100_Site-Plan.dwg</p>

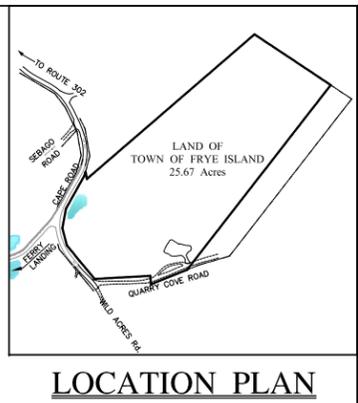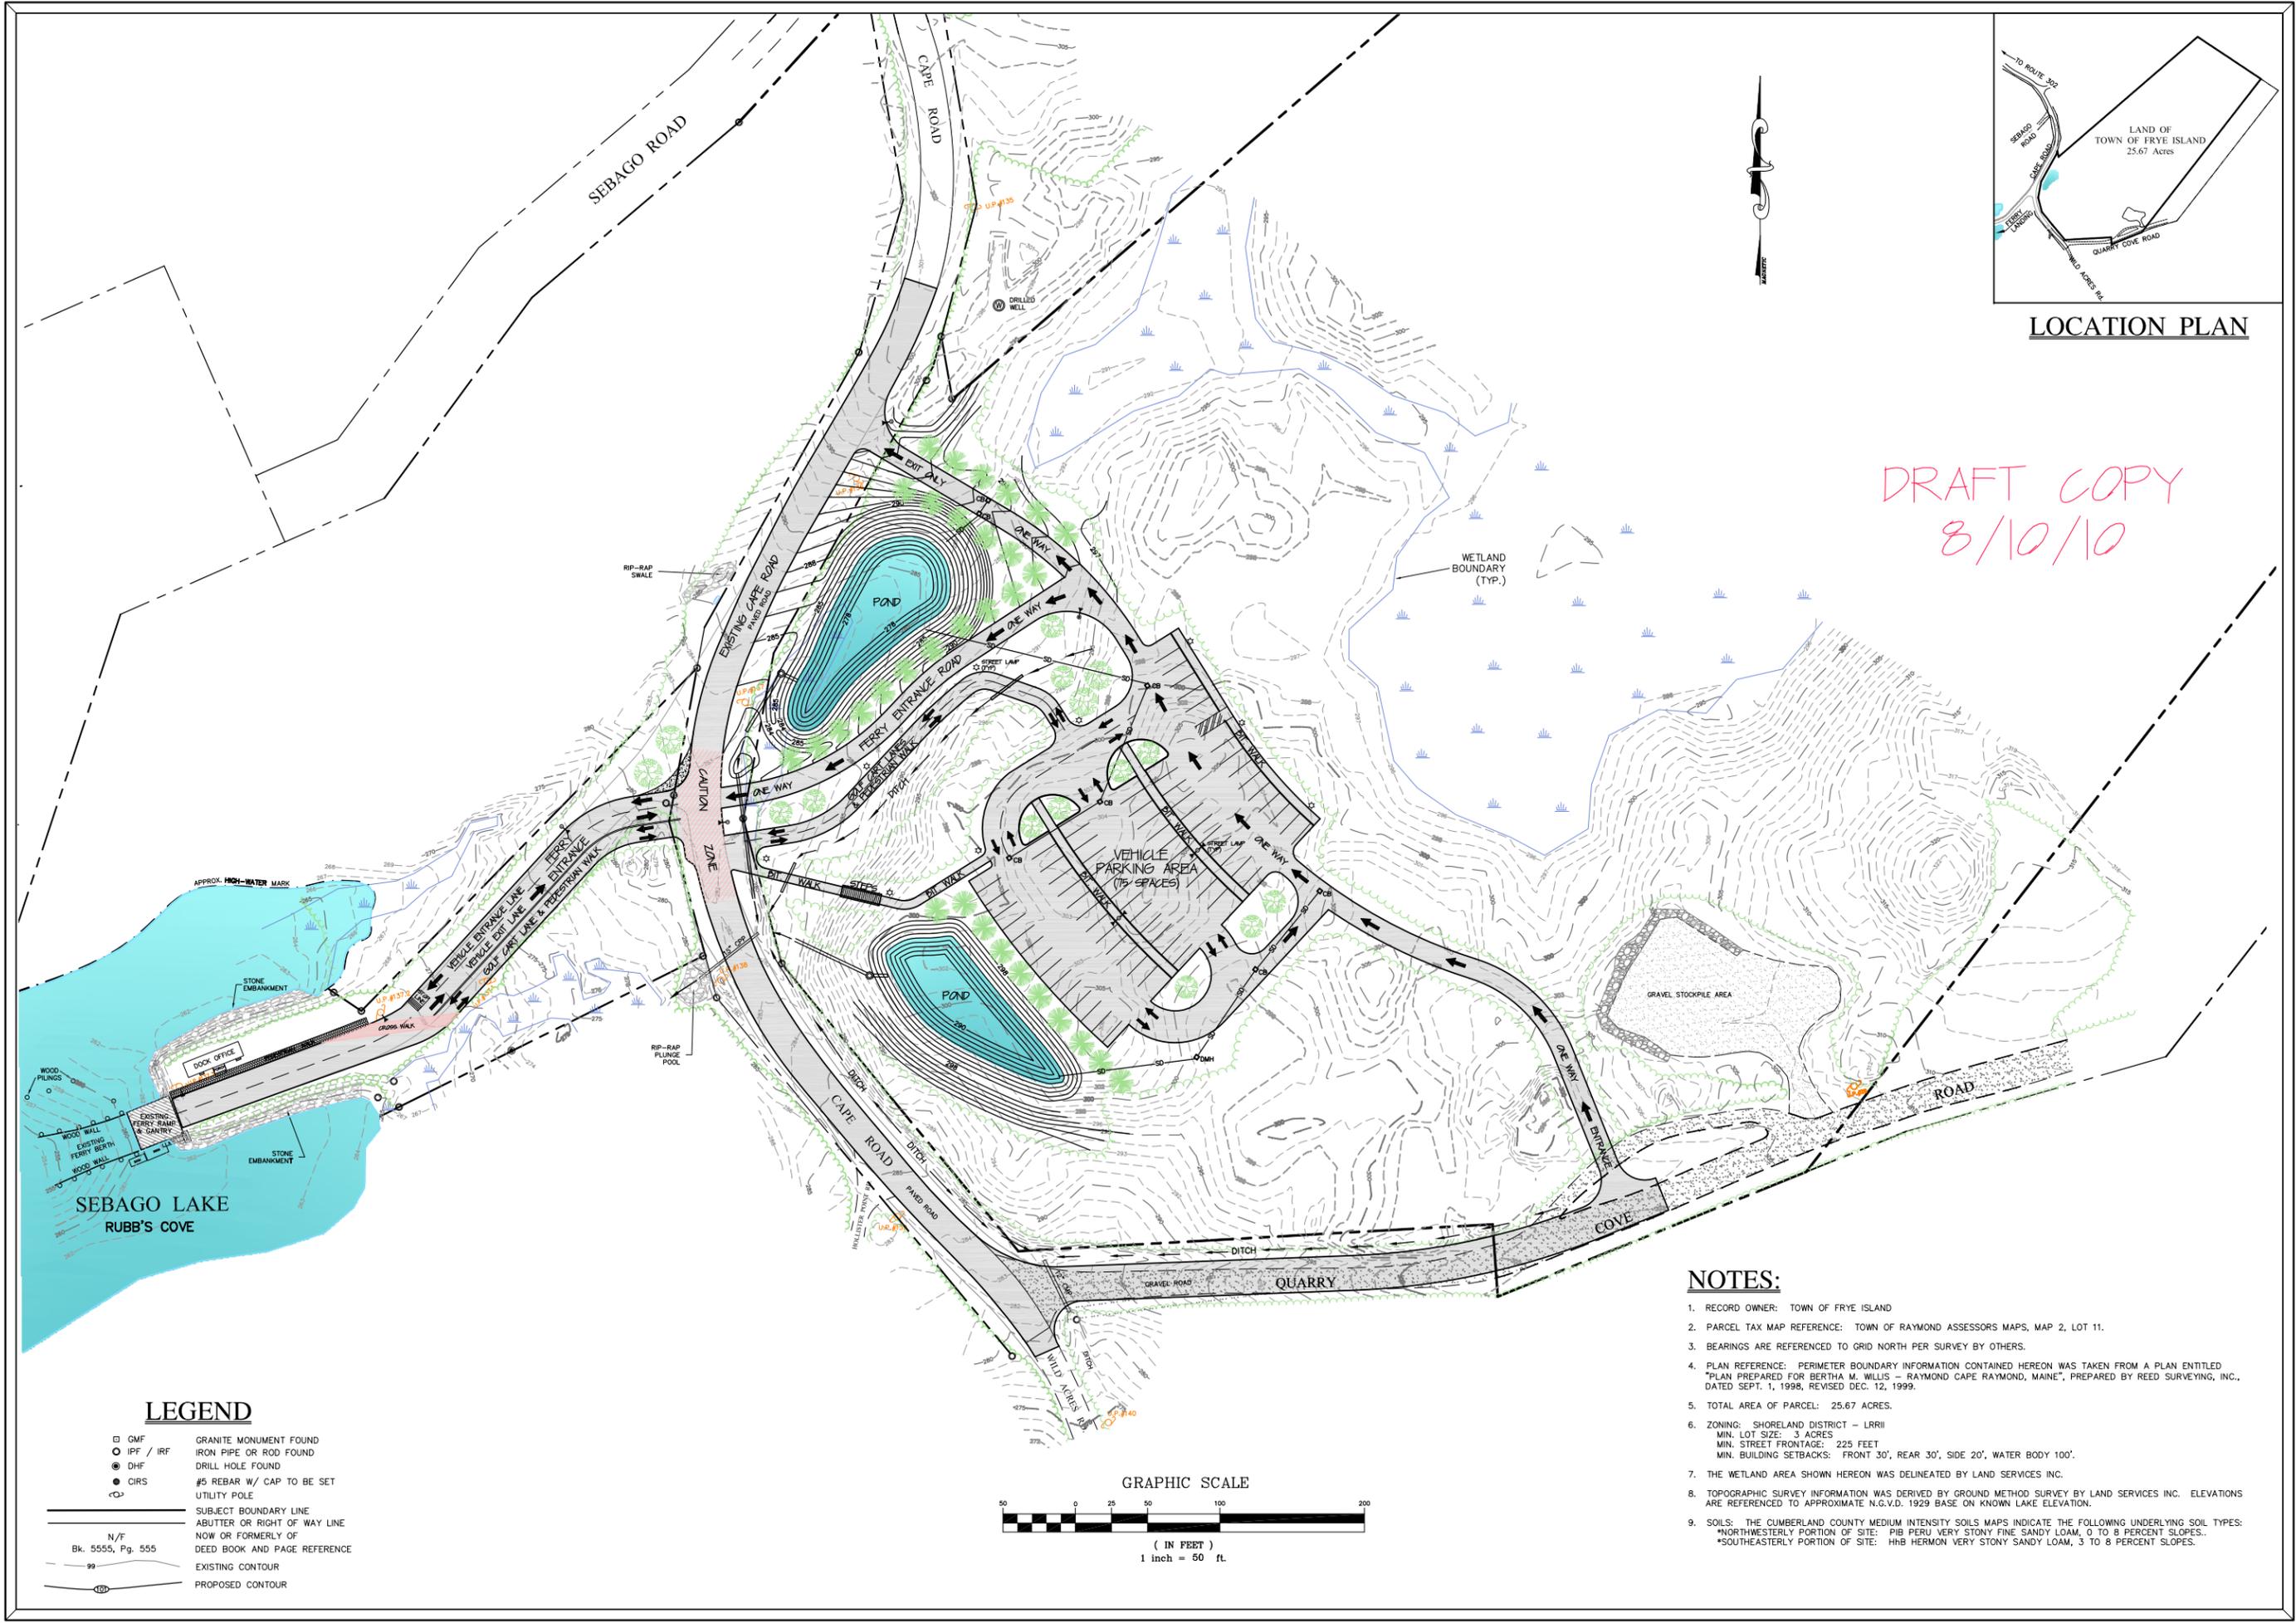

DRAFT COPY
8/10/10

LEGEND

- GMF GRANITE MONUMENT FOUND
- IPF / IRF IRON PIPE OR ROD FOUND
- DHF DRILL HOLE FOUND
- CIRS #5 REBAR W/ CAP TO BE SET
- UTILITY POLE
- SUBJECT BOUNDARY LINE
- ABUTTER OR RIGHT OF WAY LINE
- NOW OR FORMERLY OF DEED BOOK AND PAGE REFERENCE
- EXISTING CONTOUR
- PROPOSED CONTOUR

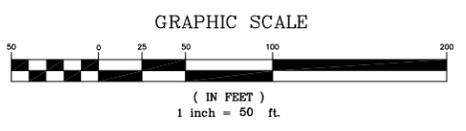

NOTES:

1. RECORD OWNER: TOWN OF FRYE ISLAND
2. PARCEL TAX MAP REFERENCE: TOWN OF RAYMOND ASSESSORS MAPS, MAP 2, LOT 11.
3. BEARINGS ARE REFERENCED TO GRID NORTH PER SURVEY BY OTHERS.
4. PLAN REFERENCE: PERIMETER BOUNDARY INFORMATION CONTAINED HEREON WAS TAKEN FROM A PLAN ENTITLED "PLAN PREPARED FOR BERTHA M. WILLIS - RAYMOND CAPE RAYMOND, MAINE", PREPARED BY REED SURVEYING, INC., DATED SEPT. 1, 1998, REVISED DEC. 12, 1999.
5. TOTAL AREA OF PARCEL: 25.67 ACRES.
6. ZONING: SHORELAND DISTRICT - LRRII
MIN. LOT SIZE: 3 ACRES
MIN. STREET FRONTAGE: 225 FEET
MIN. BUILDING SETBACKS: FRONT 30', REAR 30', SIDE 20', WATER BODY 100'.
7. THE WETLAND AREA SHOWN HEREON WAS DELINEATED BY LAND SERVICES INC.
8. TOPOGRAPHIC SURVEY INFORMATION WAS DERIVED BY GROUND METHOD SURVEY BY LAND SERVICES INC. ELEVATIONS ARE REFERENCED TO APPROXIMATE N.G.V.D. 1929 BASE ON KNOWN LAKE ELEVATION.
9. SOILS: THE CUMBERLAND COUNTY MEDIUM INTENSITY SOILS MAPS INDICATE THE FOLLOWING UNDERLYING SOIL TYPES:
*NORTHWESTERLY PORTION OF SITE: PIB PERU VERY FINE SANDY LOAM, 0 TO 8 PERCENT SLOPES.
*SOUTHEASTERLY PORTION OF SITE: HhB HERMON VERY STONY SANDY LOAM, 3 TO 8 PERCENT SLOPES.

<p>PREPARED BY: LAND SERVICES INC. <i>Land Surveyors & Consultants</i> 1259 Roosevelt Trail, P.O. Box 975 Raymond, Maine 04071 Tel: (207) 655-4945 • Fax: (207) 655-5053</p>	
<p>L S I</p>	
<p>PREPARED FOR: Town of Frye Island Frye Island, Maine</p>	<p>SEAL</p>
<p>PROPOSED MUNICIPAL Park & Ride Facility Cape Road & Quarry Cove Road Raymond, Maine</p>	<p>SCALE: AS NOTED PLUT DATE: ISSUE DATE:</p>
<p>SHEET TITLE: SITE PLAN Phase 2</p>	<p>DESIGNED BY: P. CAYER DRAWN BY: P. CAYER REVIEWED BY: H. DAVIS</p>
<p>1-C</p>	<p>PROJECT No.: 05100 DATE: AUG., 2006</p>